


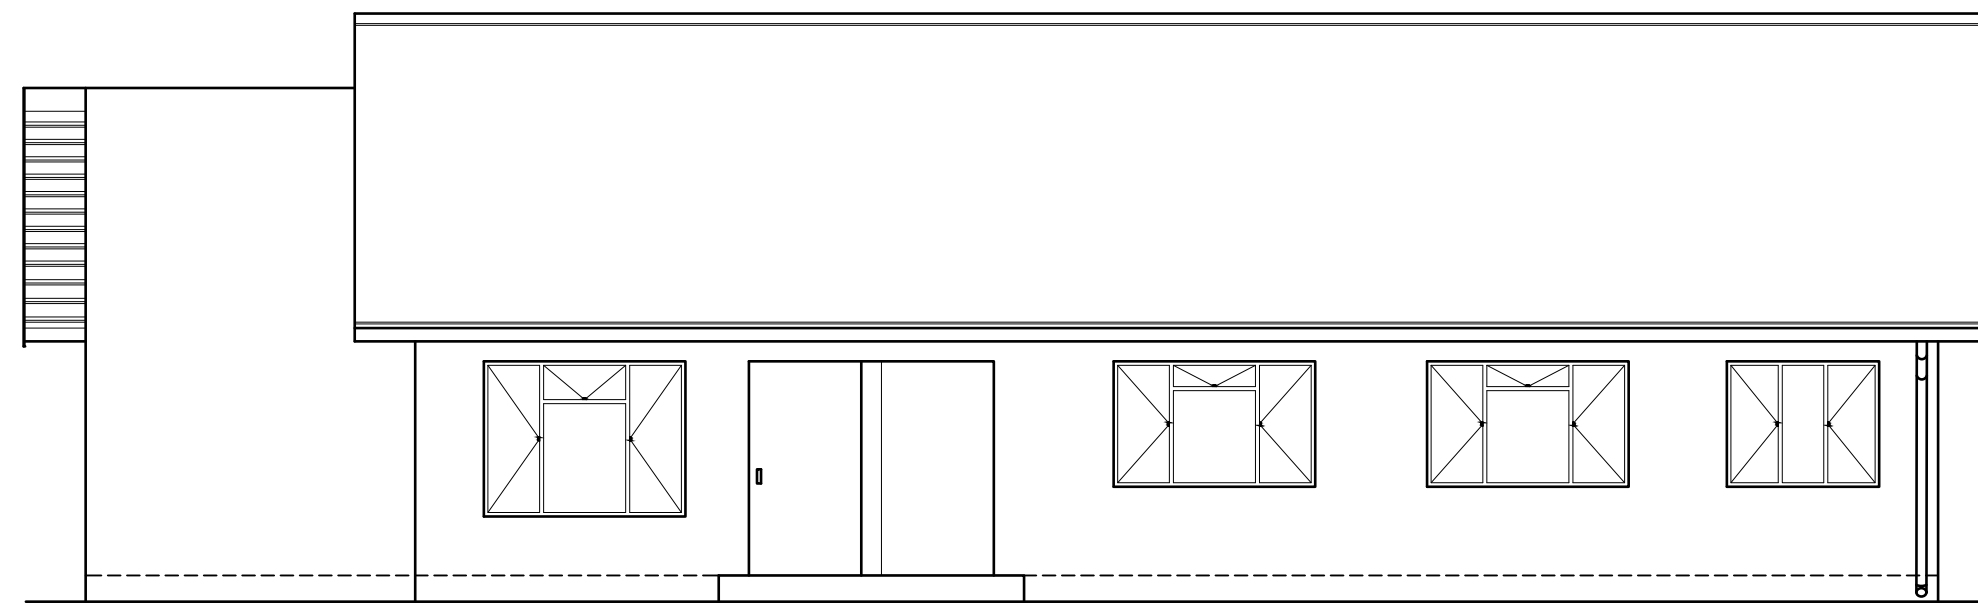


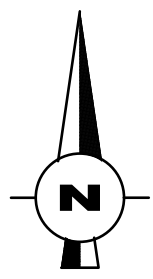


NORTH ELEVATION

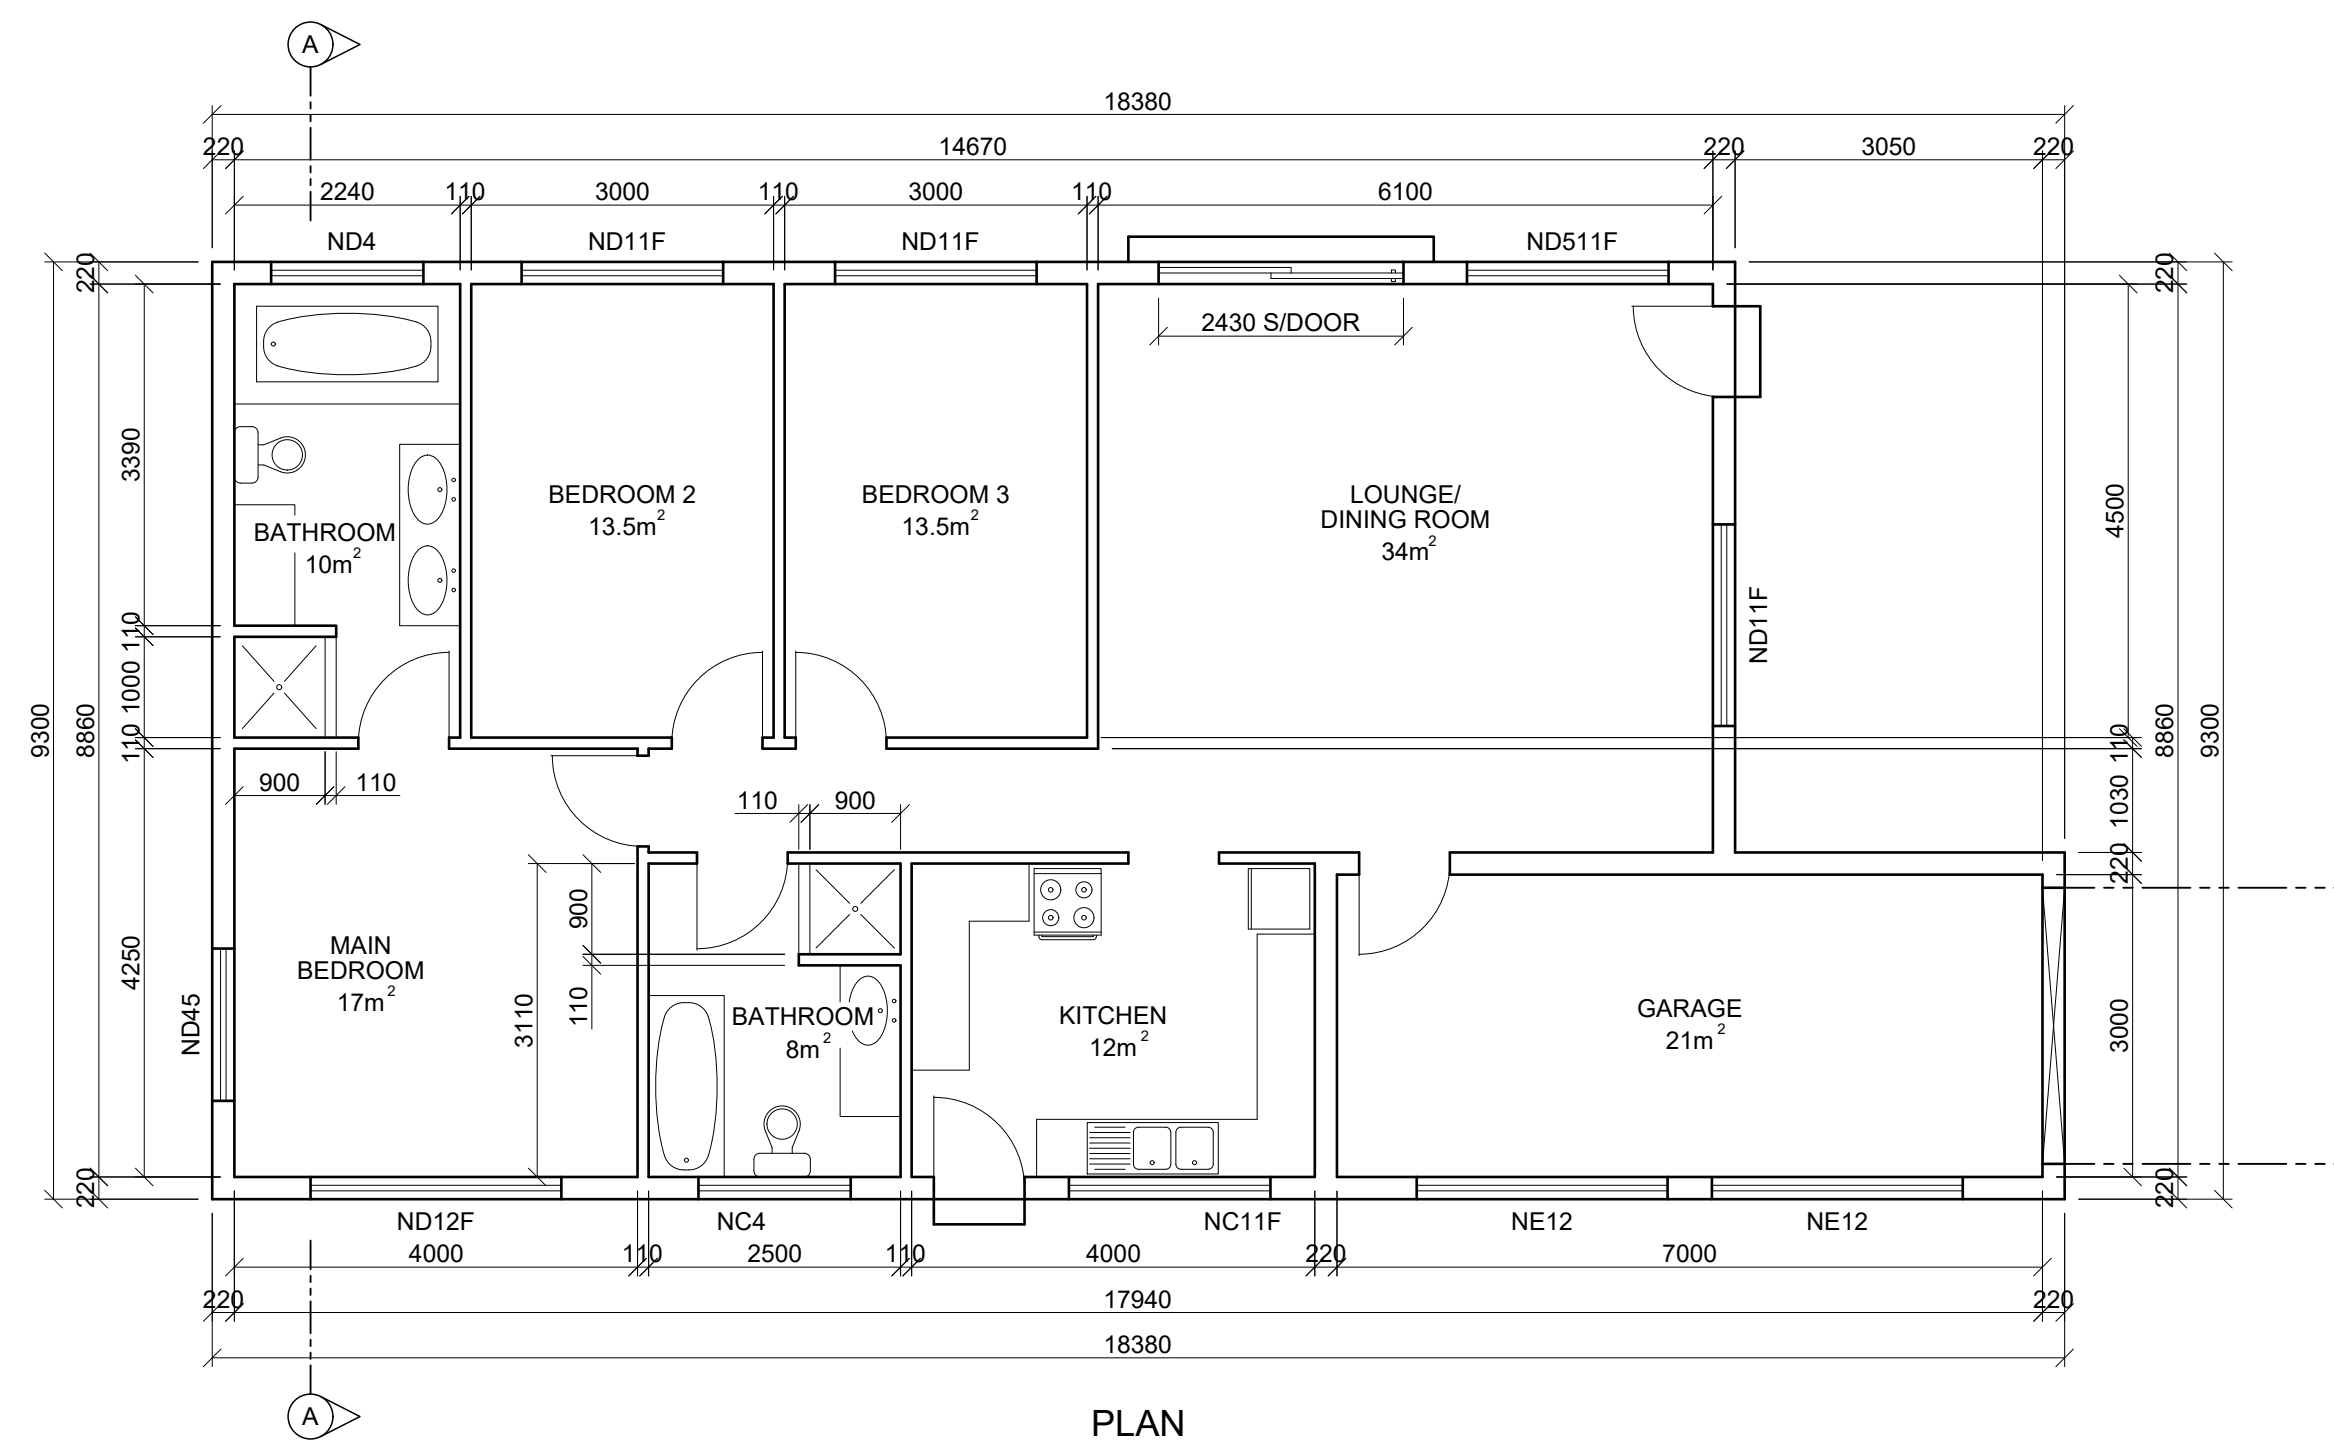


PLAN

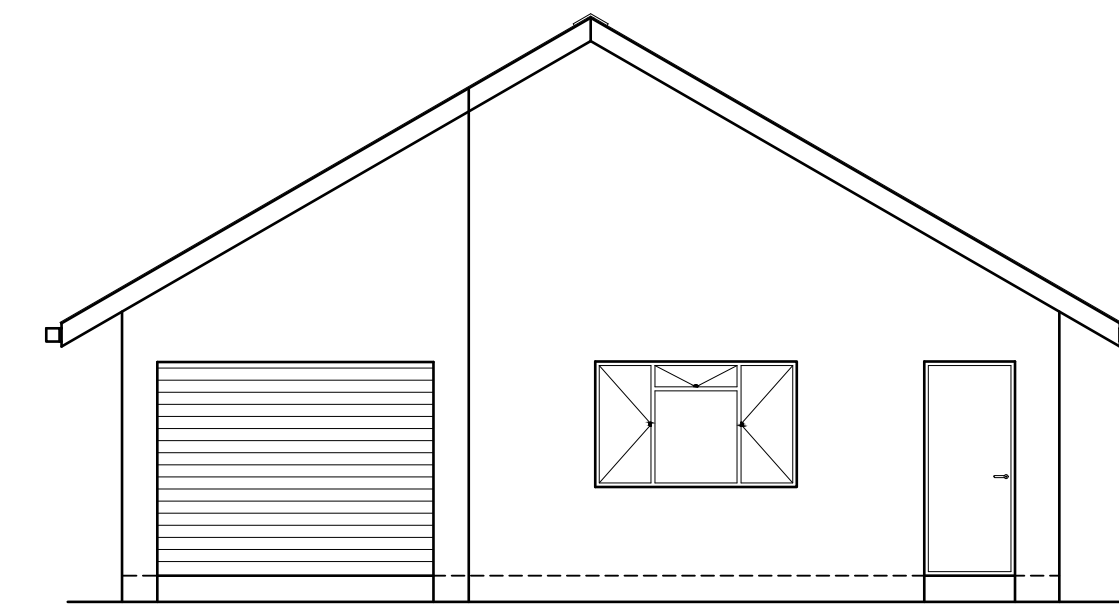


EAST ELEVATION

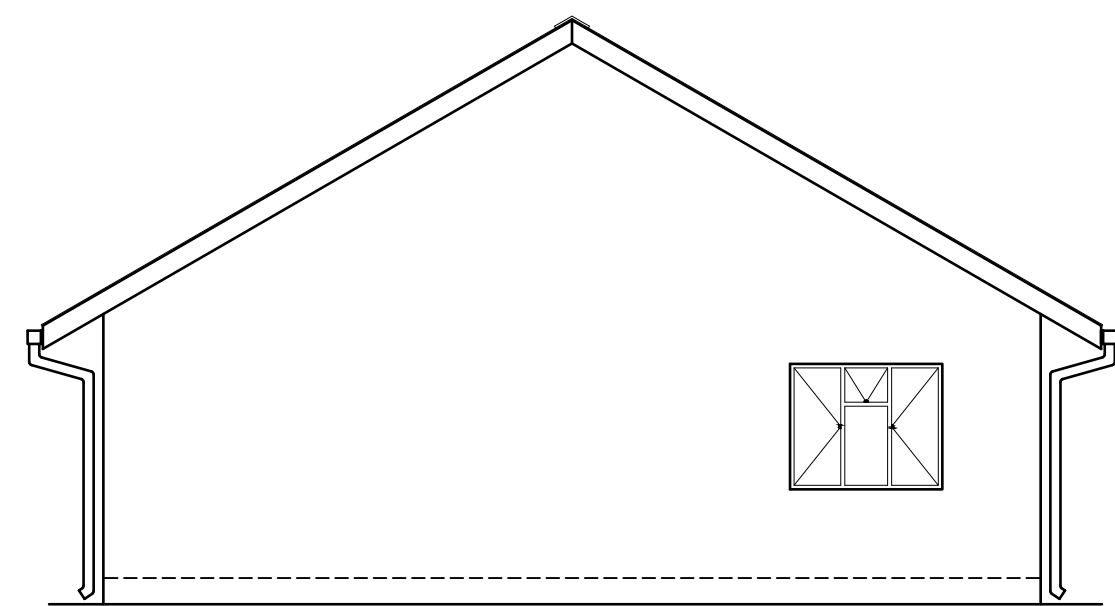

WEST ELEVATION

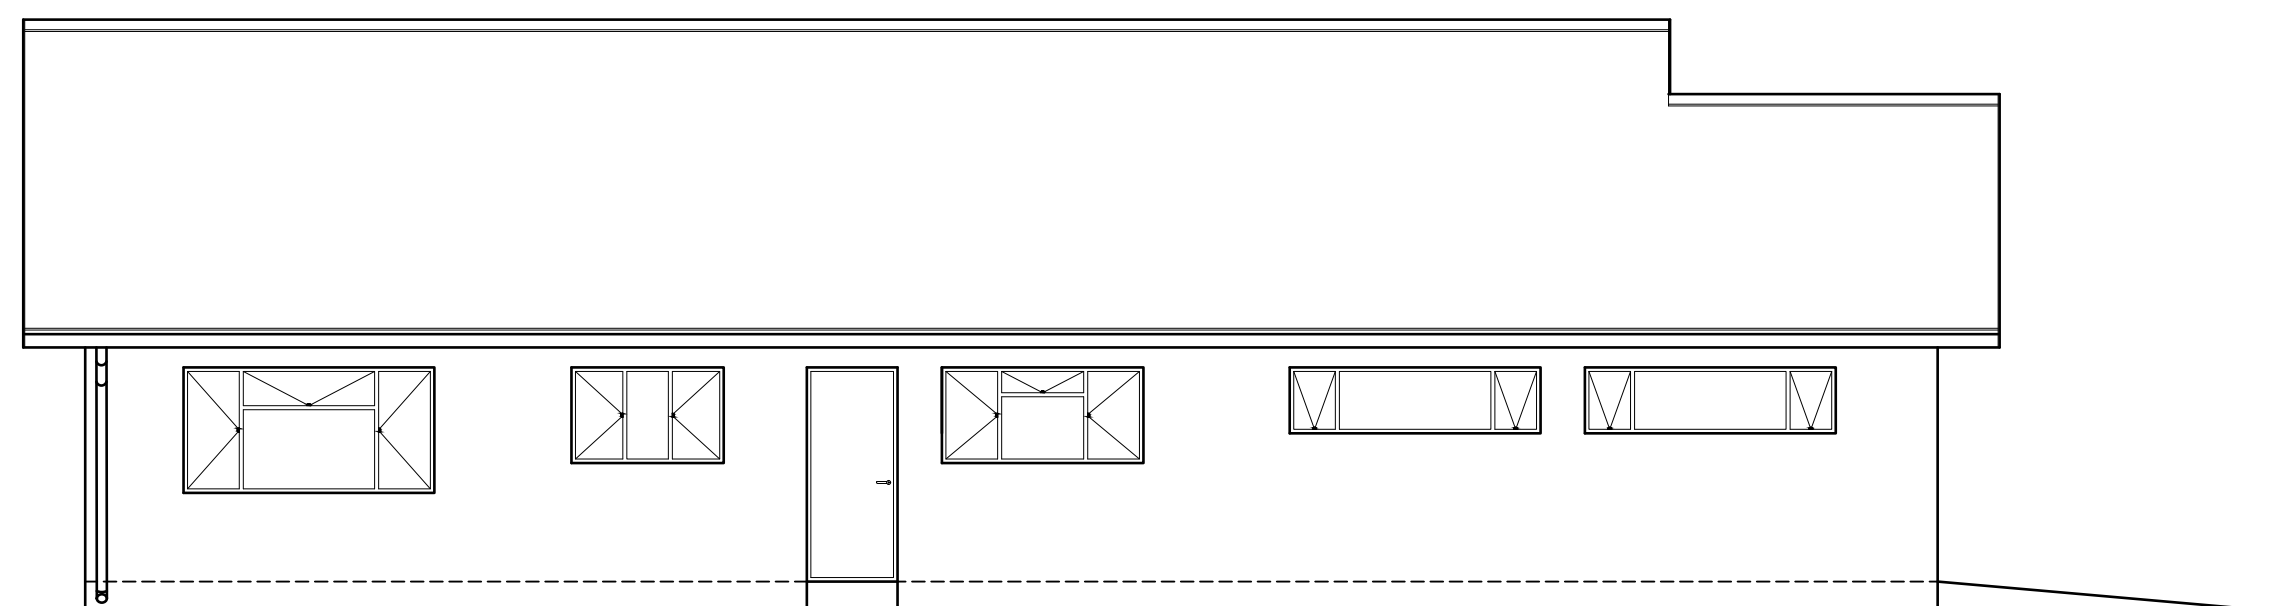

SOUTH ELEVATION

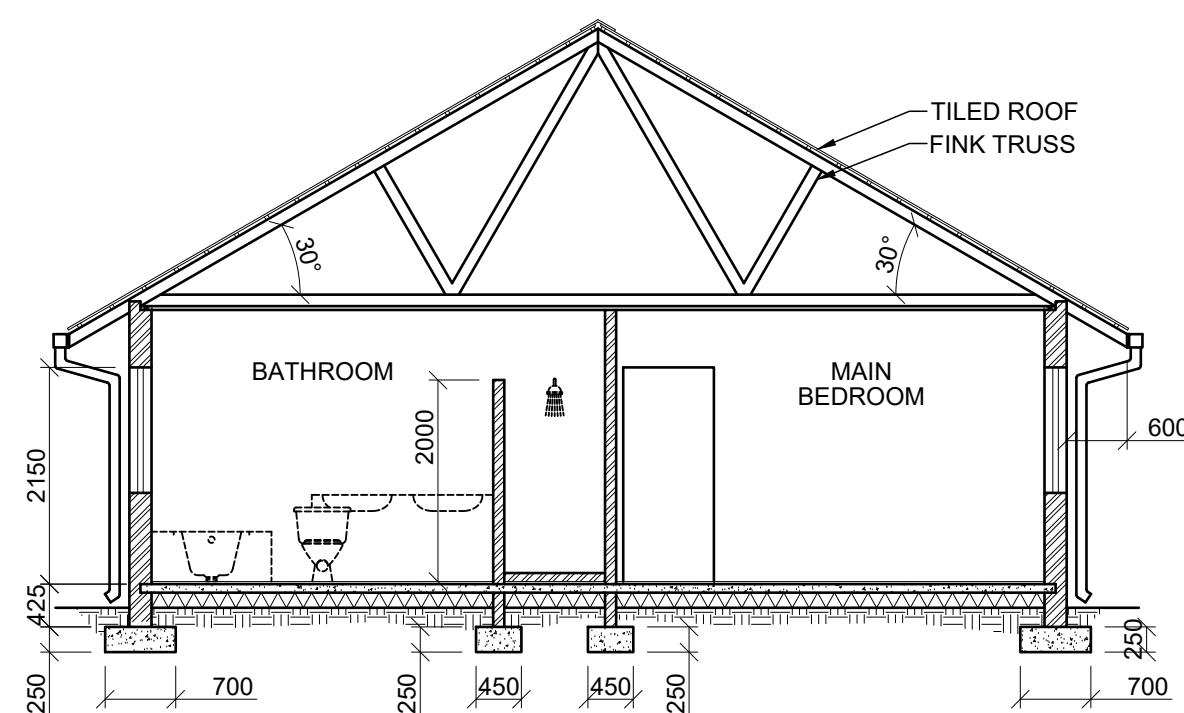

SECTION 'A-A'

GENERAL NOTES:

This document is a conceptual design layout only and is not intended for construction or municipal submission. All dimensions and layouts must be verified and finalized by a SACAP-registered professional to ensure compliance with SANS 10400 and local building regulations.

TITLE:
CONCEPT DRAWING
PLAN, ELEVATIONS & SECTION

AREA:
OVERALL 129m²

CLIENT:

FILE NAME: SNJD_SNJ 04_001-CONCEPT

DRAWN BY: STEPHEN NAPIER-JAMESON

REVISION: 01

DATE: 10.10.2017

SCALE PRINT FROM CAD: 1:75

DRAWING SHEET SIZE: A1

This drawing is the property of SNJ DRAUGHTING.
Copyright reserved.

SNJ DRAUGHTING
48A ALDRED STREET
ALBERTVILLE
JOHANNESBURG, 2195
SOUTH AFRICA
MAIL: connect@snjdraught.co.za
WEB: www.snjdraught.co.za
CELL: +27 (71) 610 7936

