


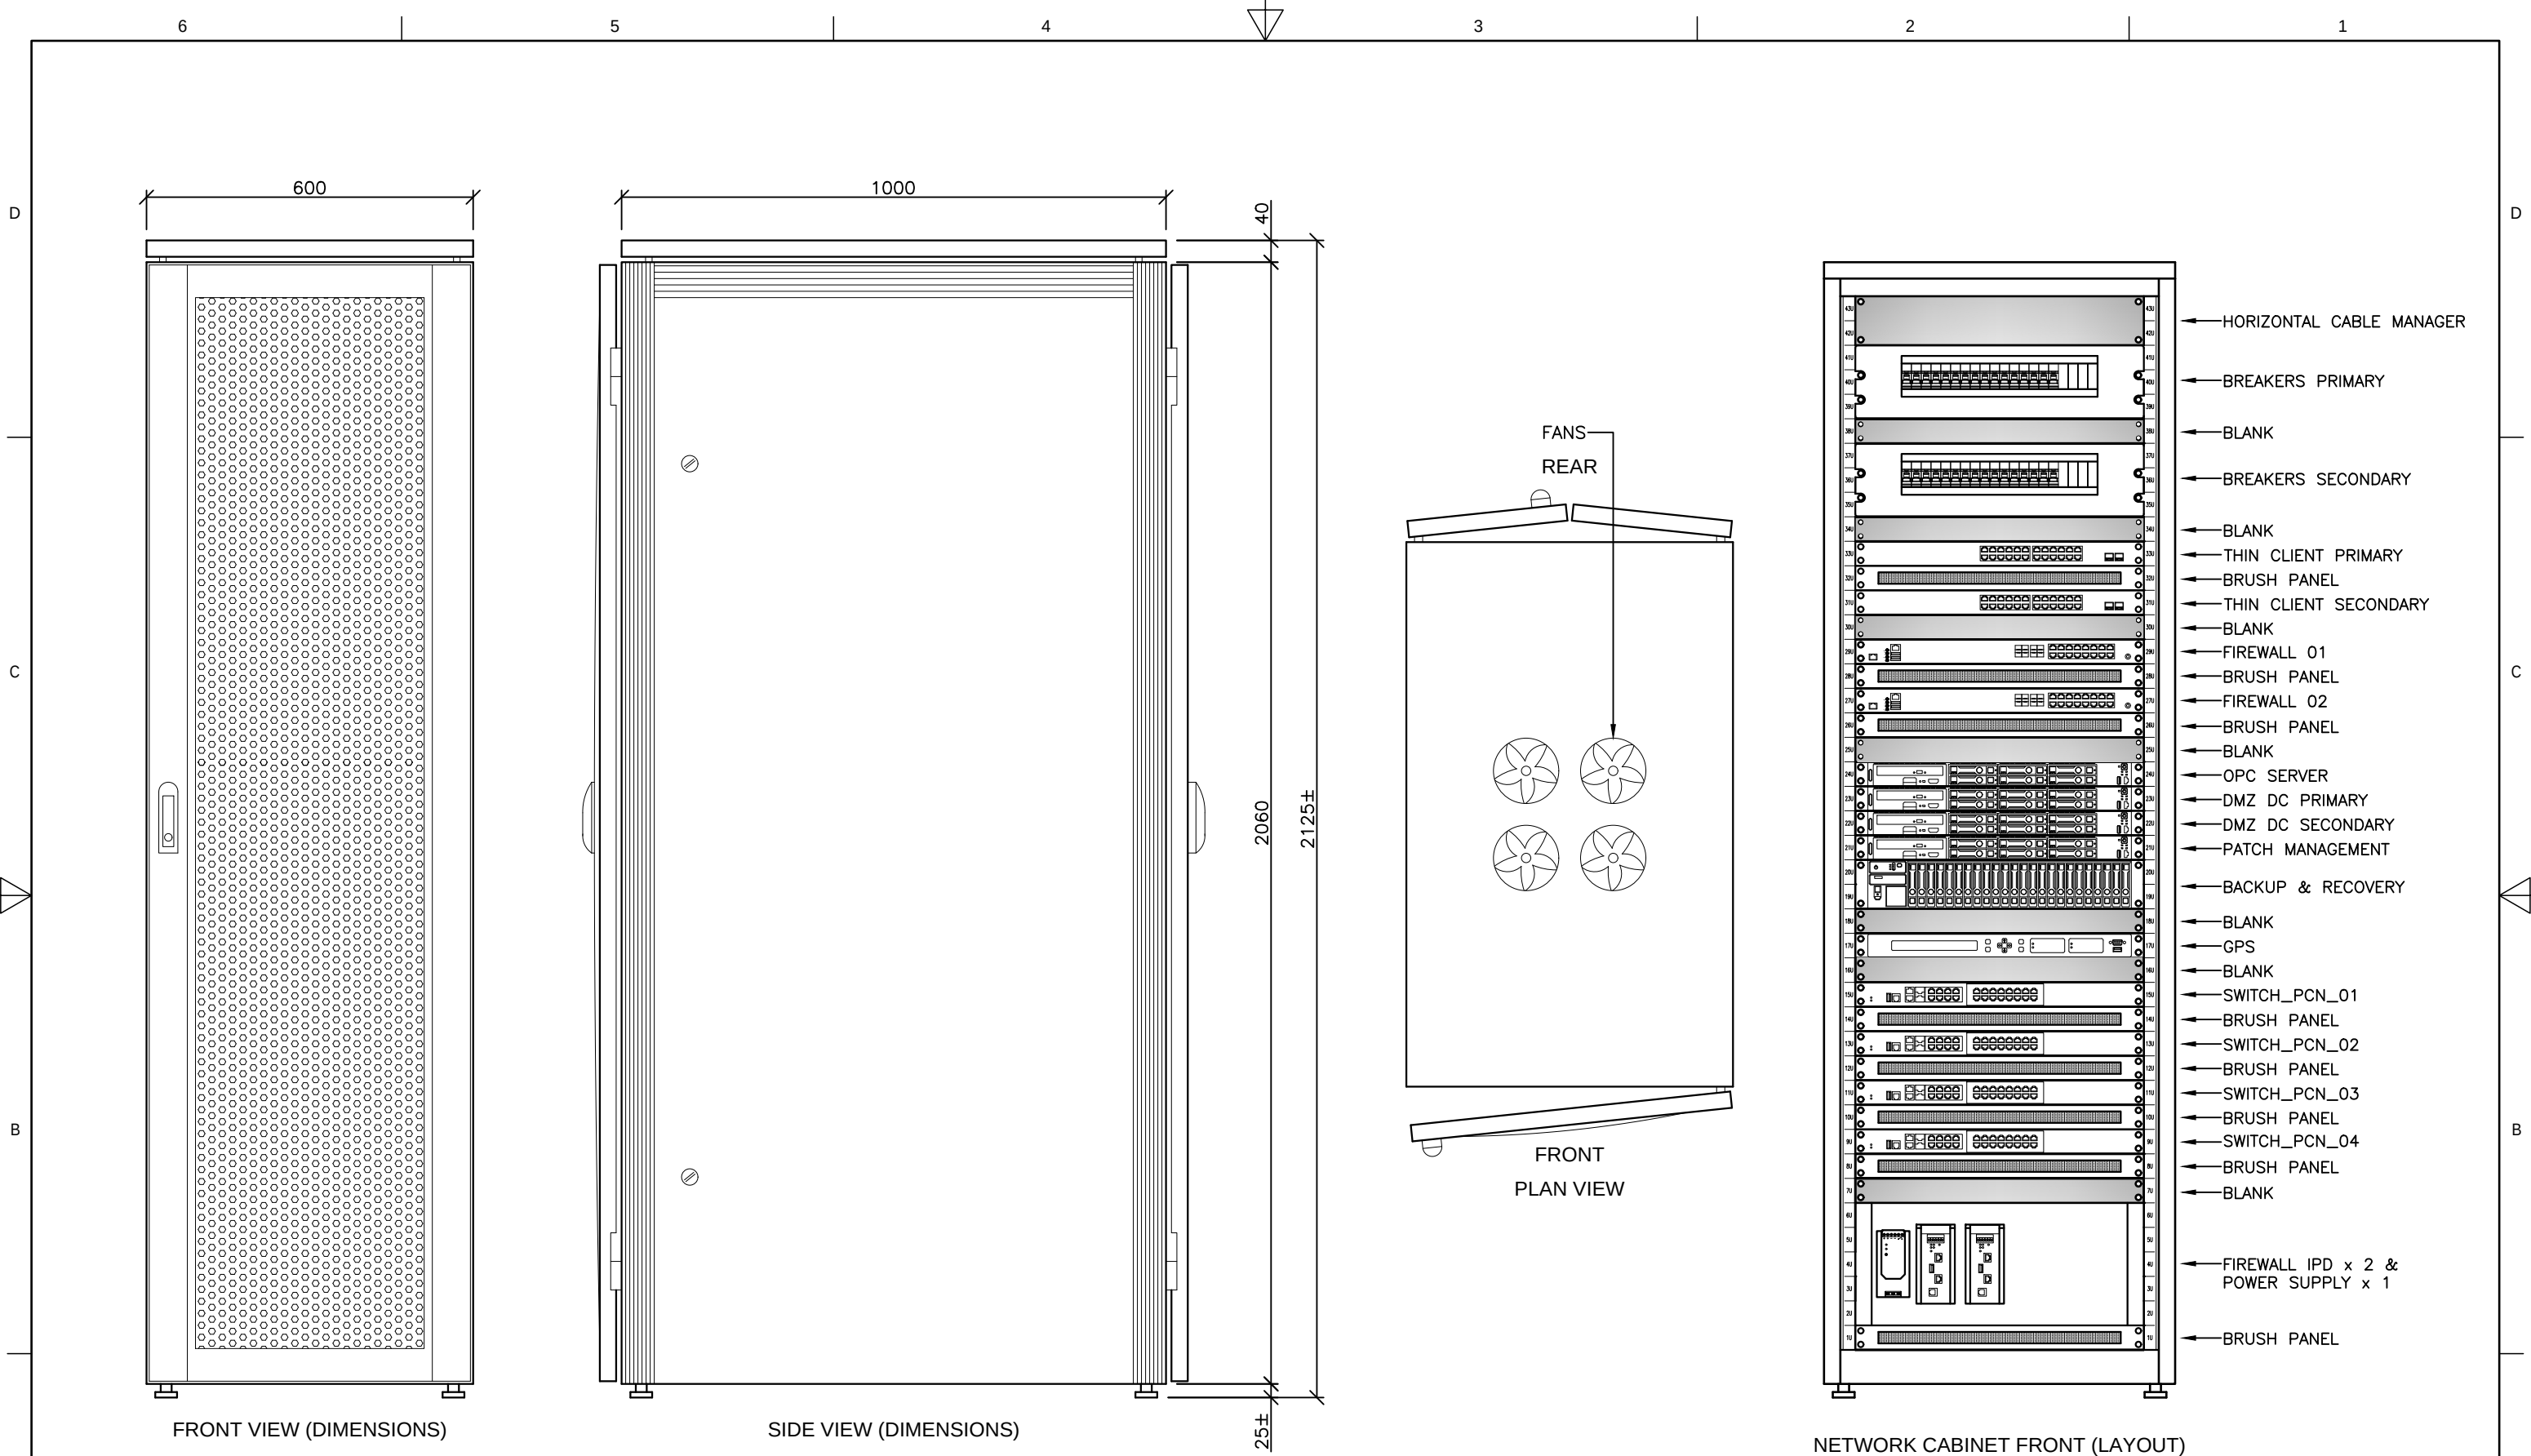

A	REVISIONS:	REV	DATE	DESCRIPTION	DRAWN	REVIEW.	APPR.	This is a portfolio drawing.	CLIENT: CLIENT LOGO	DRAWN:	STEPHEN NAPIER-JAMESON		SNJ DRAUGHTING 48A ALDRED STREET, ALBERTVILLE JOHANNESBURG, 2195, SOUTH AFRICA (CELL) +27 (71) 610 7936 (EMAIL) connect@snjdraught.co.za		CLIENT DRAWING NUMBER: N/A		A				
		A	15/05/26	FOR INFORMATION ONLY	SNJ										SNJ DRAUGHTING DRAWING NUMBER: SNJD_PORTFOLIO_003						
										SCALE FROM CAD:	NTS										
										ON DWG SIZE:	A3										