


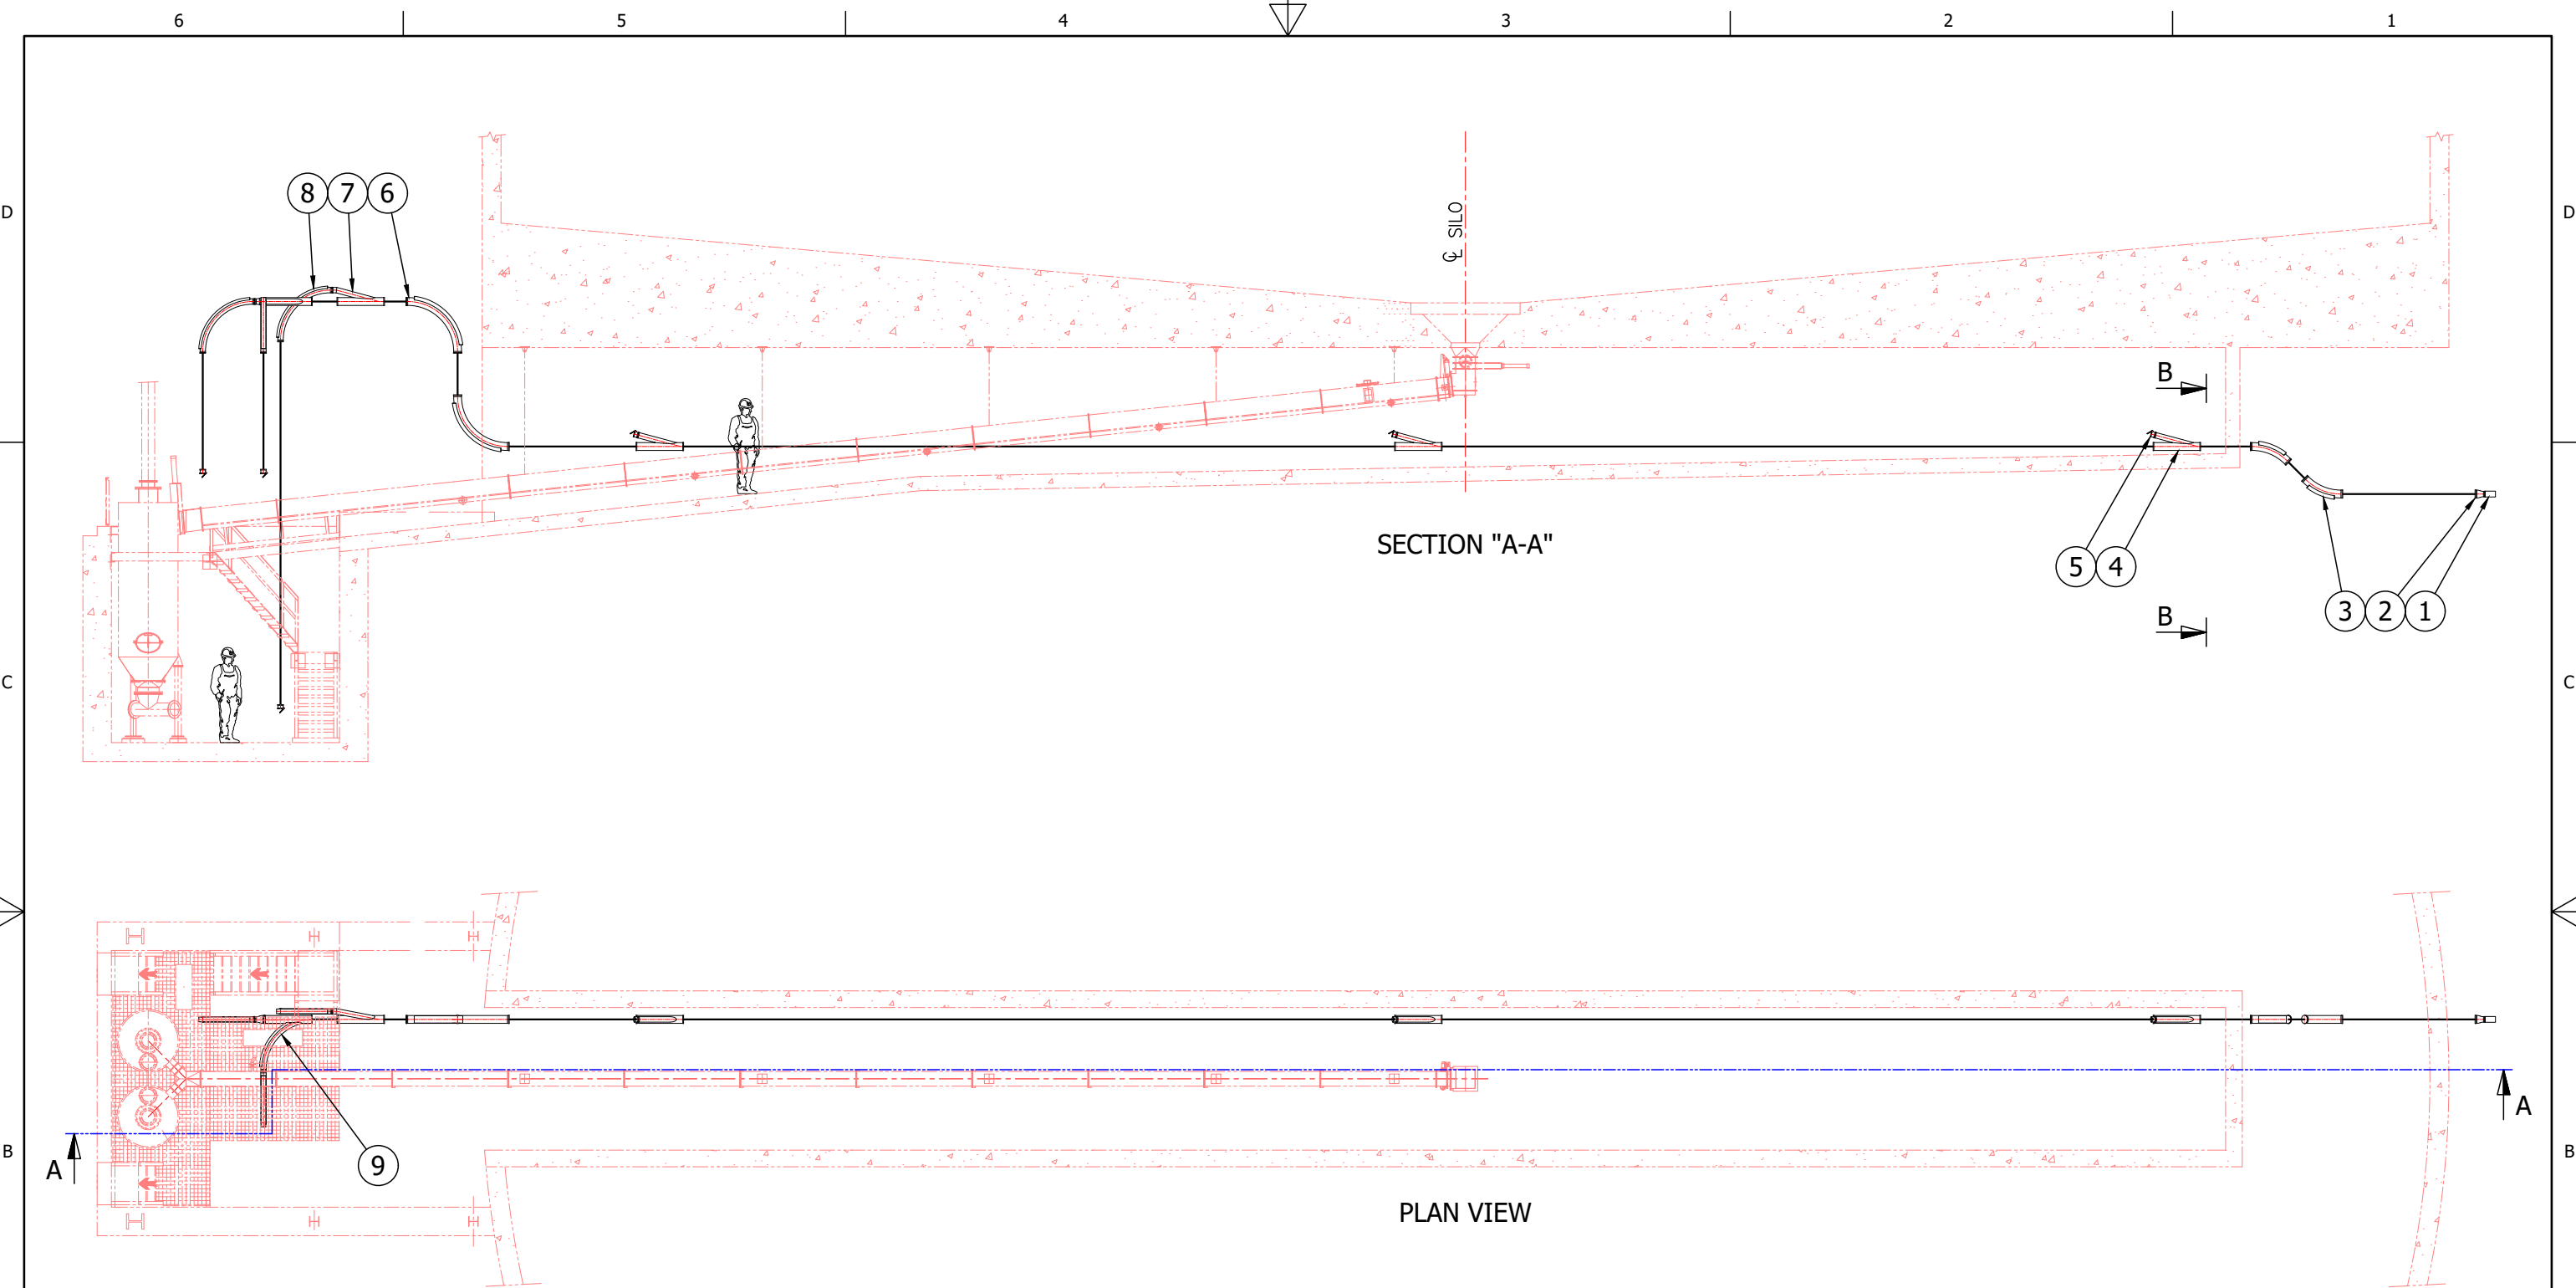

SECTION "A-A"

PLAN VIEW

SECTION "B-B"

9	NB150x100 REINFORCED SINGLE BRANCH	1
8	NB100 90° LONG RADIUS REINFORCED BEND	3
7	NB150x100 PICK UP SHORT	1
6	NB150 90° LONG RADIUS REINFORCED BEND	2
5	NB100x100 FLAP VALVE	6
4	NB150x100 PICK UP VERTICAL	3
3	NB150 45° LONG RADIUS REINFORCED BEND	2
2	NB150x100 REDUCER	2
1	NB100 KAMLOCK	1
ITEM	COMPONENT	QTY
SNJ DRAUGHTING 48A ALDRED STREET, ALBERTVILLE JOHANNESBURG, 2195, SOUTH AFRICA (CELL) +27 (71) 610 7936 (EMAIL) connect@snjdraught.co.za		CLIENT DRAWING NUMBER: N/A
SILO CLEANING VACUUM RETICULATION GENERAL ARRANGEMENT		SNJ DRAUGHTING DRAWING NUMBER: SNJD_PORTFOLIO_005
DOCUMENT TITLE:	DATE: 12/04/26 REV: A PAGE: 1 OF 1	

REVISIONS:	REV	DATE	DESCRIPTION	DRAWN	REVIEW.	APPR.	This is a portfolio drawing.	CLIENT: CLIENT LOGO	DRAWN:	STEPHEN NAPIER-JAMESON	
	A	12/04/26	FOR INFORMATION ONLY	SNJ					REVIEWED:		
									APPROVED:		
									SCALE FROM CAD:	NTS	
									ON DWG SIZE:	A3	