


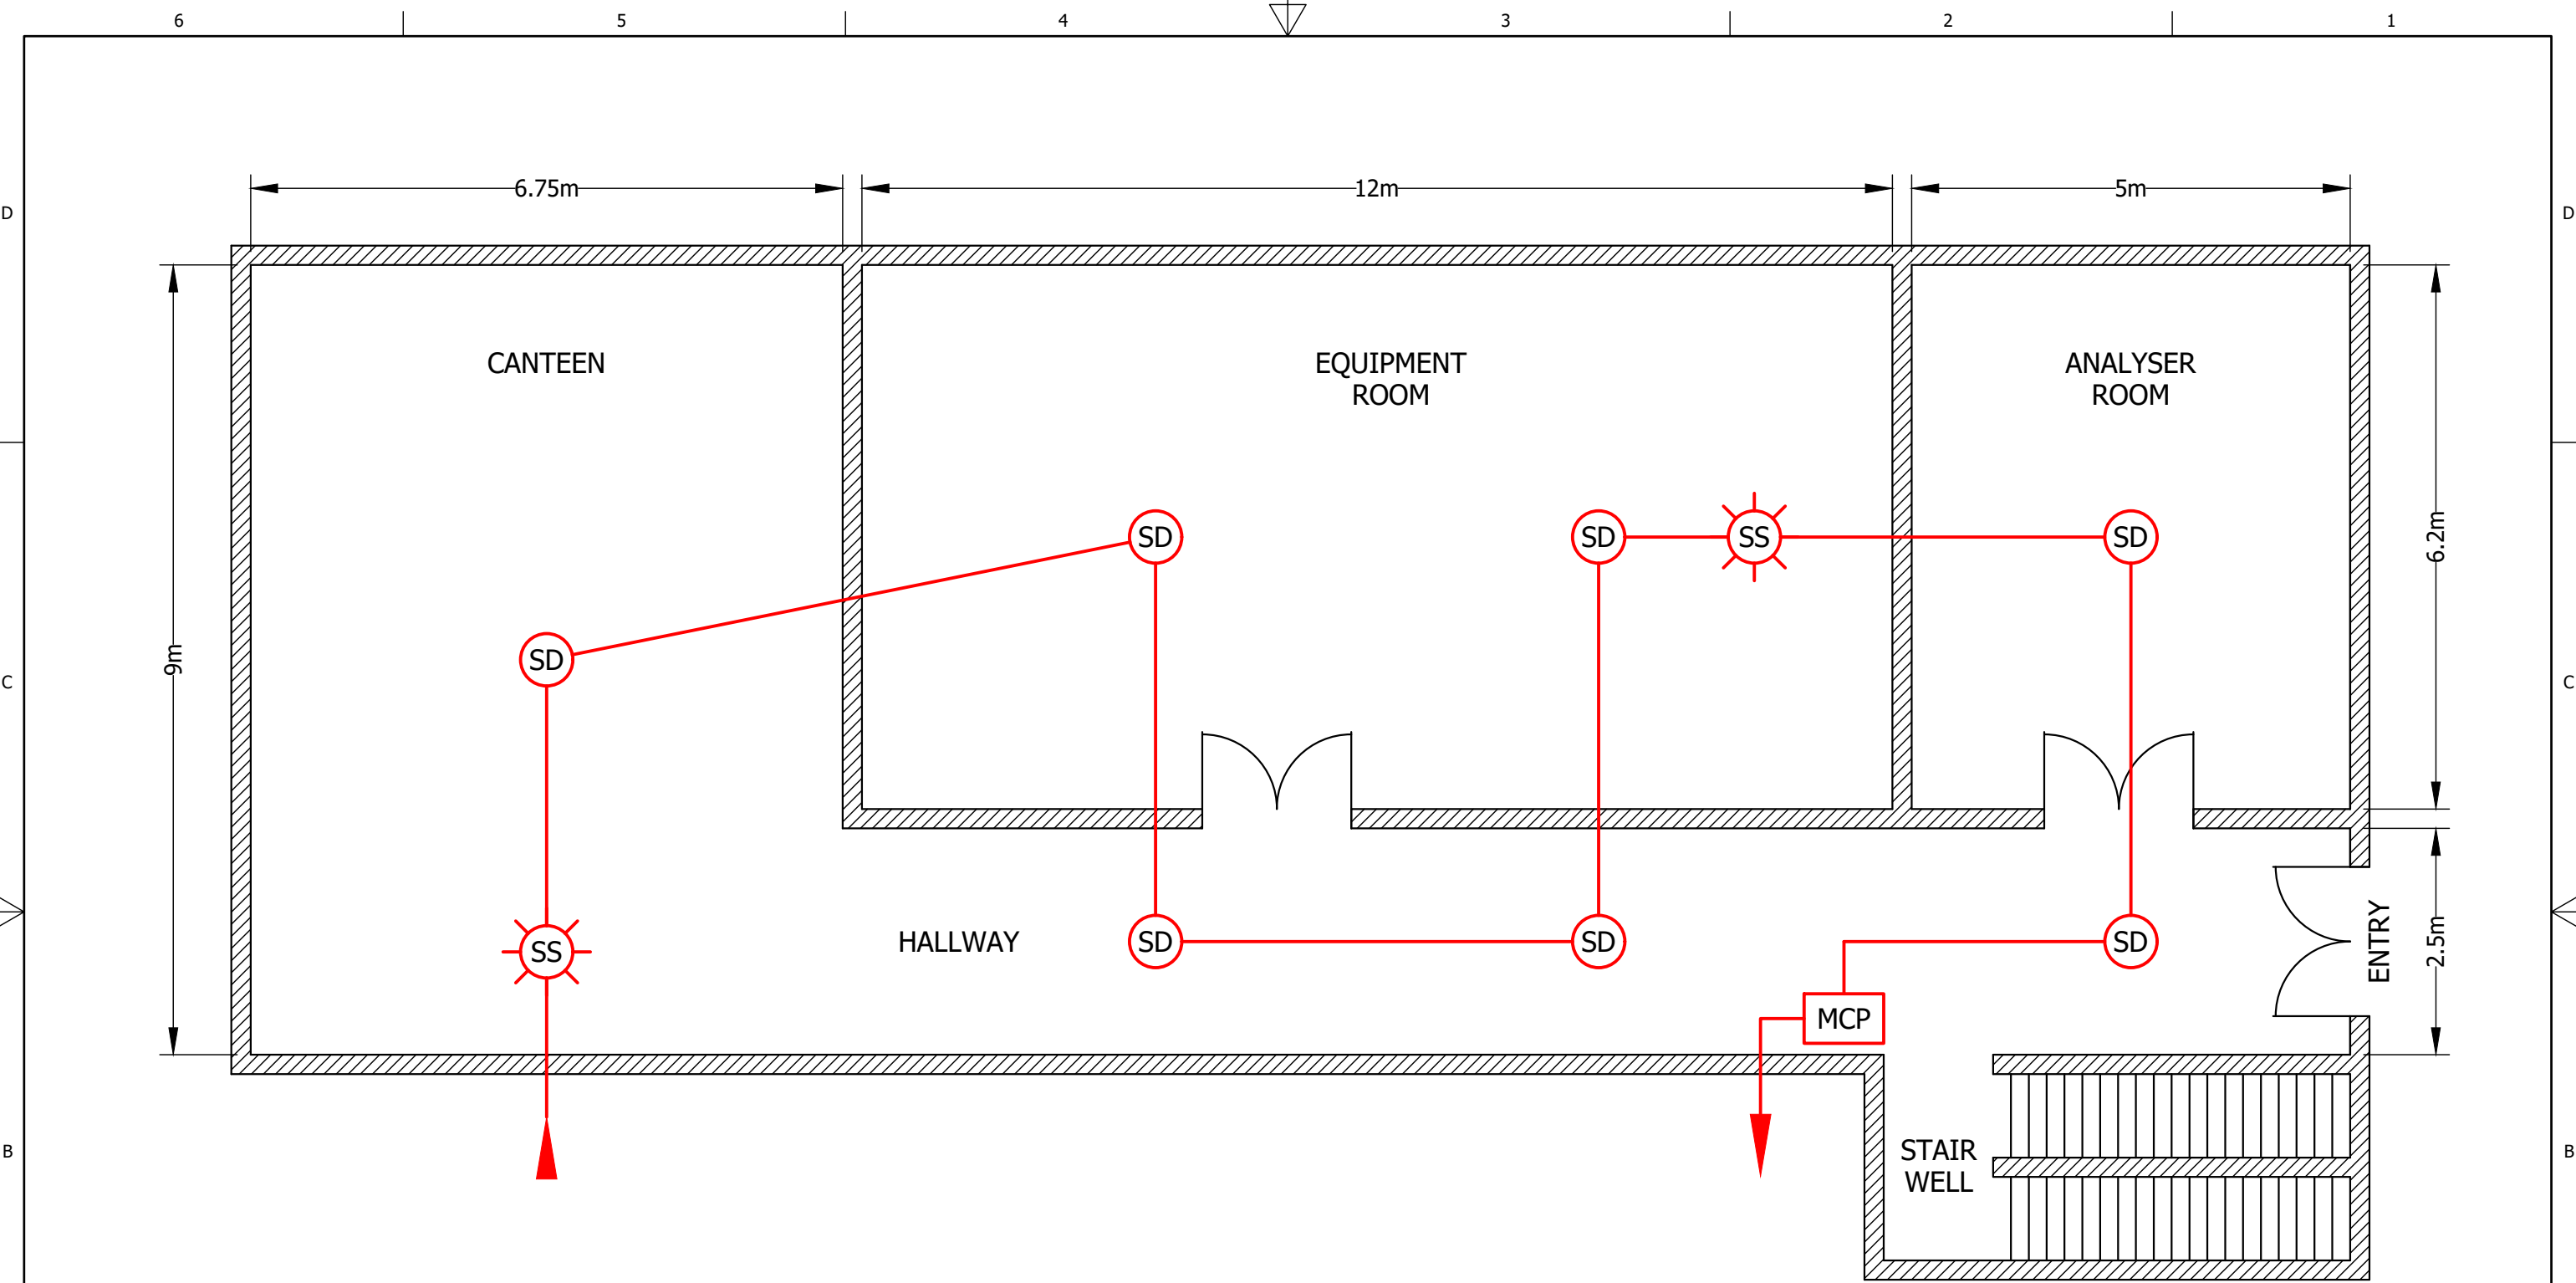

-  OPTICAL SMOKE DETECTOR
-  MANUAL CALL POINT
-  COMBINATION STROBE/SIREN

REVISONS:	REV	DATE	DESCRIPTION	DRAWN	REVIEW.	APPR.	This is a portfolio drawing.	CLIENT: CLIENT LOGO	DRAWN:	STEPHEN NAPIER-JAMESON		SNJ DRAUGHTING 48A ALDRED STREET, ALBERTVILLE JOHANNESBURG, 2195, SOUTH AFRICA (CELL) +27 (71) 610 7936 (EMAIL) connect@snjdraught.co.za		CLIENT DRAWING NUMBER: N/A	
	A	22/05/26	FOR INFORMATION ONLY	SNJ					REVIEWED:			SNJ DRAUGHTING DRAWING NUMBER: SNJD_PORTFOLIO_013		DATE: 22/05/26	
									APPROVED:					REV: A	
									SCALE FROM CAD:	NTS		DOCUMENT TITLE: PLANT FIRE PROTECTION INSTRUMENT LOCATION DIAGRAM		PAGE: 1 OF 1	
									ON DWG SIZE:	A3					