
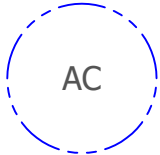


NOTE:  
NO INTERNAL DOOR WAY TO OFFICE  
OPEN PLAN ARRANGEMENT  
CHAIRS OMITTED, SEE 3D

LEGEND:  
 AIR  
CONDITIONING  
IN CEILING

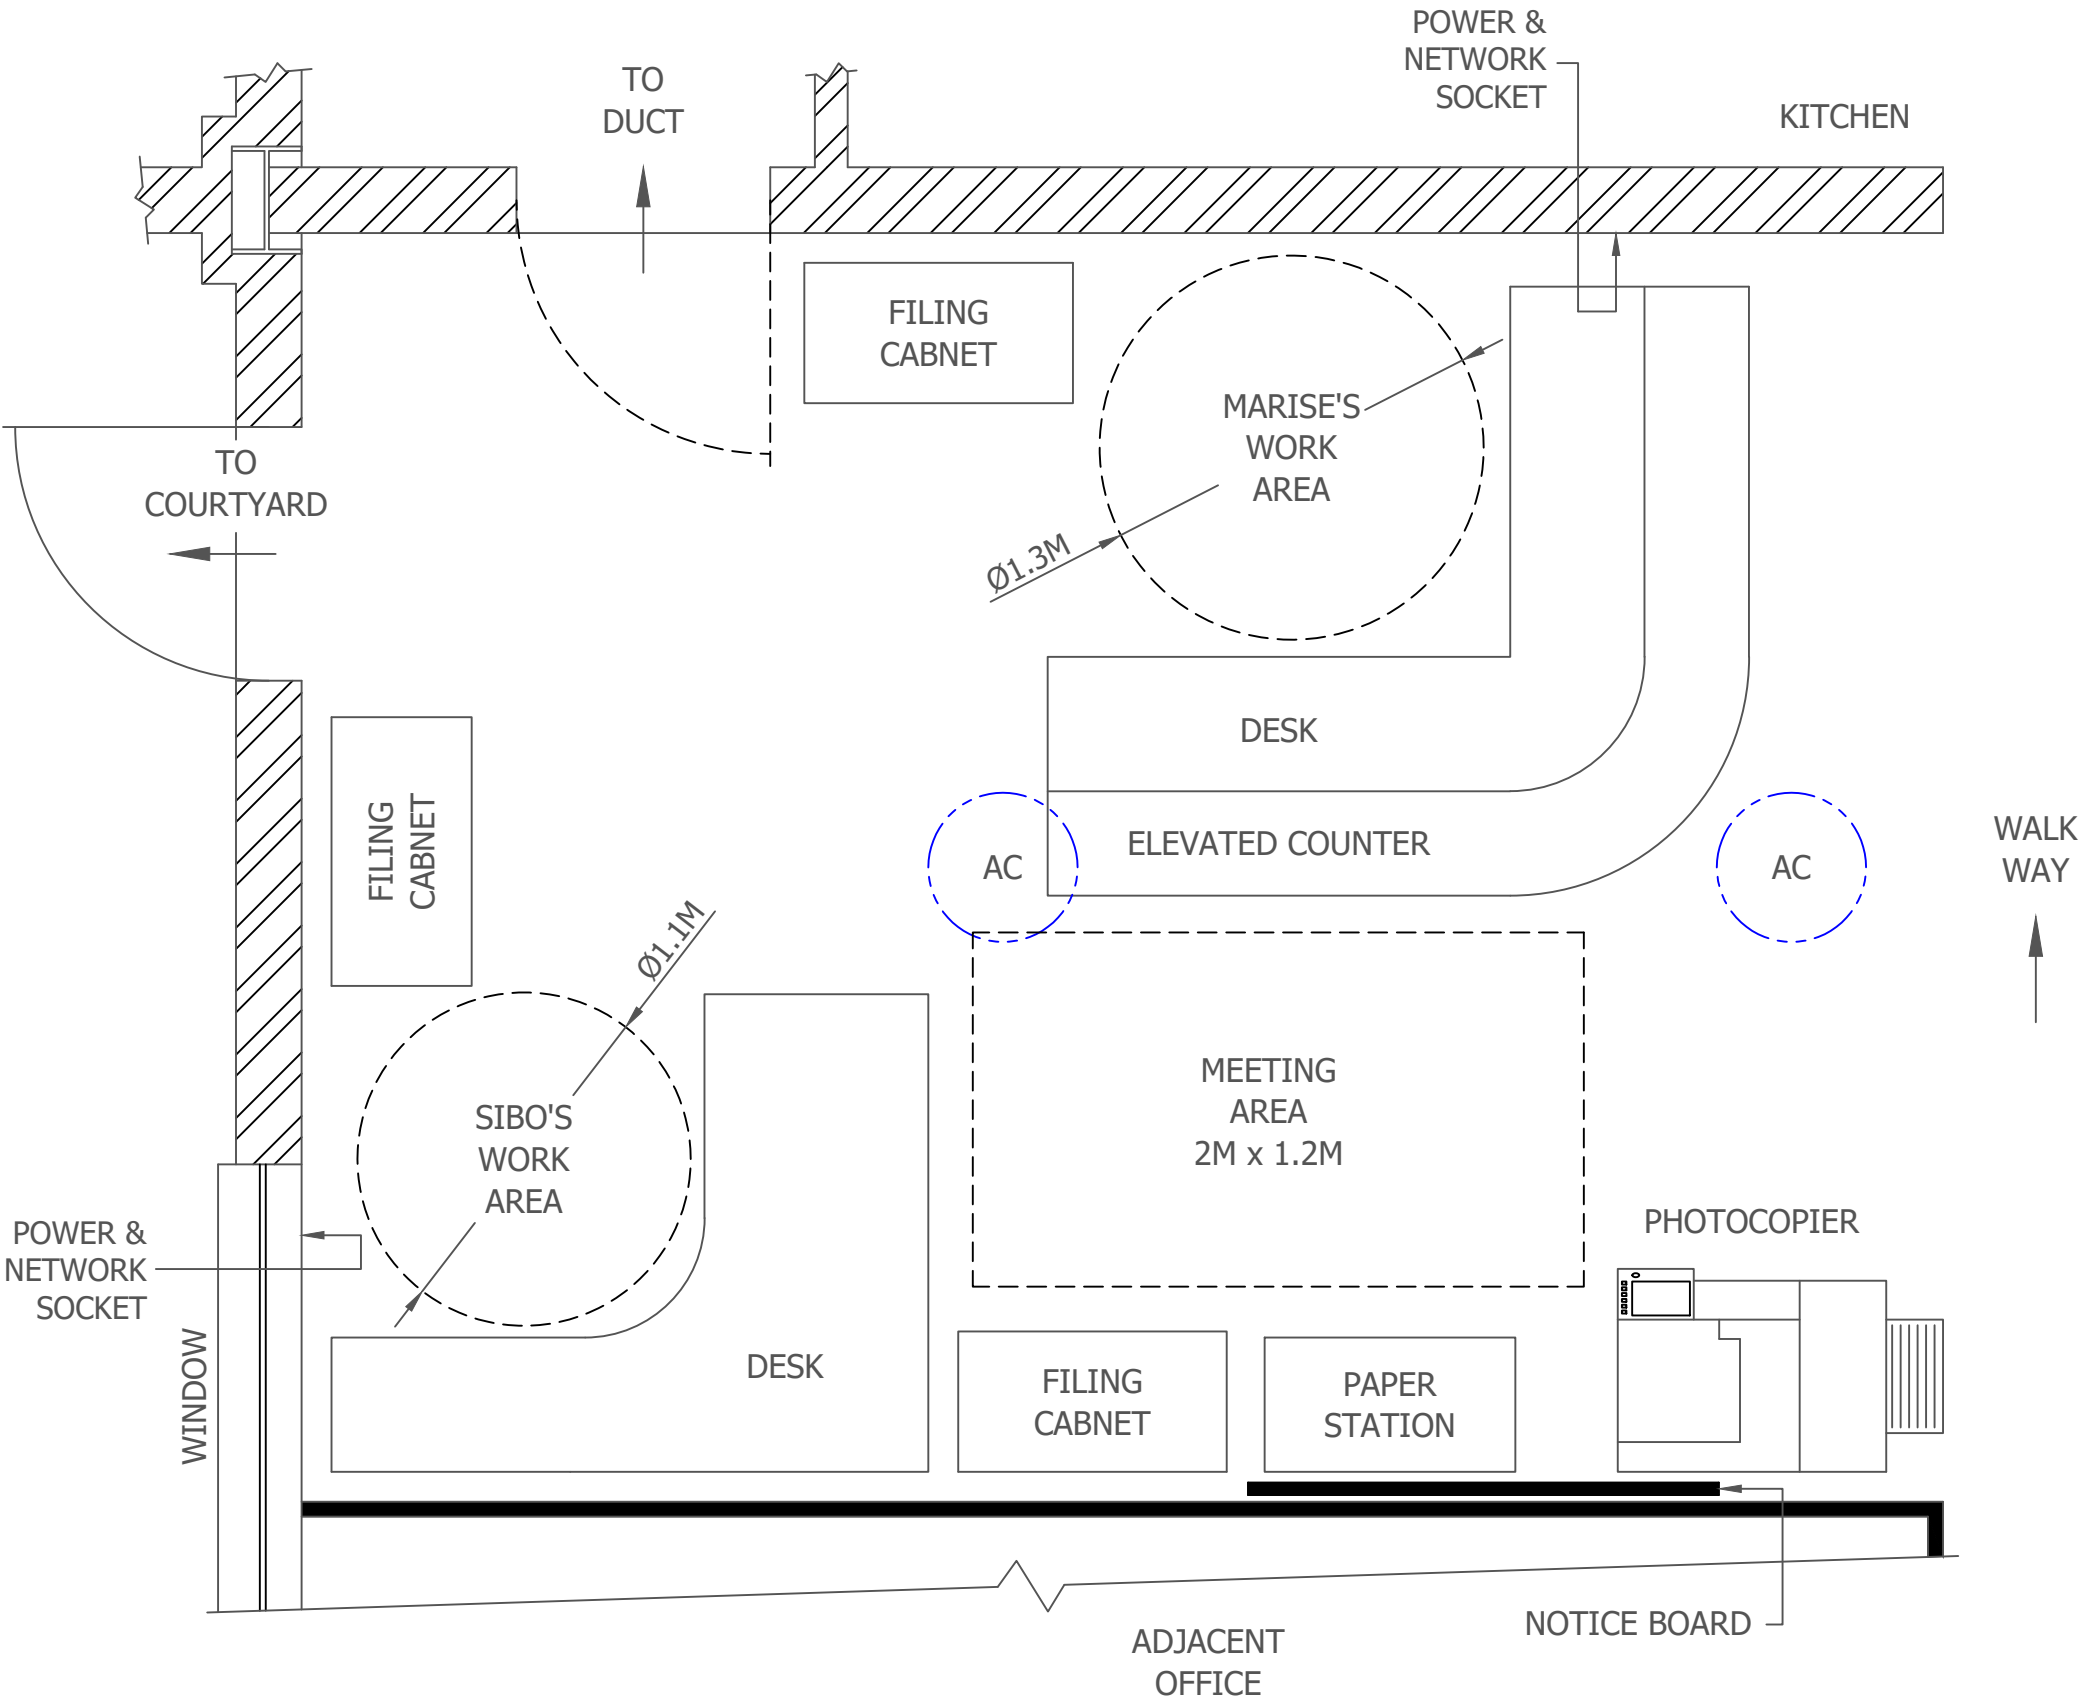

| REVISIONS: | REV | DATE     | DESCRIPTION          | DRAWN | REVIEW. | APPR. | This is a portfolio drawing. | CLIENT:<br><br>CLIENT LOGO | DRAWN:          | STEPHEN NAPIER-JAMESON |  | SNJ DRAUGHTING<br>48A ALDRED STREET, ALBERTVILLE<br>JOHANNESBURG, 2195, SOUTH AFRICA<br>(CELL) +27 (71) 610 7936<br>(EMAIL) connect@snjdraught.co.za |                                                          | CLIENT DRAWING NUMBER:<br>N/A |                |
|------------|-----|----------|----------------------|-------|---------|-------|------------------------------|----------------------------|-----------------|------------------------|---------------------------------------------------------------------------------------|---|----------------------------------------------------------|-------------------------------|----------------|
|            | A   | 08/06/26 | FOR INFORMATION ONLY | SNJ   |         |       |                              |                            | REVIEWED:       |                        |                                                                                       | SNJ DRAUGHTING DRAWING NUMBER:<br>SNJD_PORTFOLIO_014                                                                                                 |                                                          |                               |                |
|            |     |          |                      |       |         |       |                              |                            | APPROVED:       |                        |                                                                                       |   |                                                          |                               |                |
|            |     |          |                      |       |         |       |                              |                            | SCALE FROM CAD: | N/A                    |                                                                                       |   |                                                          |                               |                |
|            |     |          |                      |       |         |       |                              |                            | ON DWG SIZE:    | A3                     |                                                                                       |   |                                                          |                               |                |
|            |     |          |                      |       |         |       |                              |                            |                 |                        |                                                                                       |   |                                                          |                               |                |
|            |     |          |                      |       |         |       |                              |                            |                 |                        |                                                                                       |   |                                                          |                               |                |
|            |     |          |                      |       |         |       |                              |                            |                 |                        |                                                                                       | DOCUMENT<br>TITLE:   | PLANT ZEUS<br>OFFICE LAYOUT<br>BASIC GENERAL ARRANGEMENT |                               | DATE: 08/06/26 |
|            |     |          |                      |       |         |       |                              |                            |                 |                        |                                                                                       |   |                                                          |                               | REV: A         |
|            |     |          |                      |       |         |       |                              |                            |                 |                        |                                                                                       |   |                                                          |                               | PAGE: 1 OF 1   |