


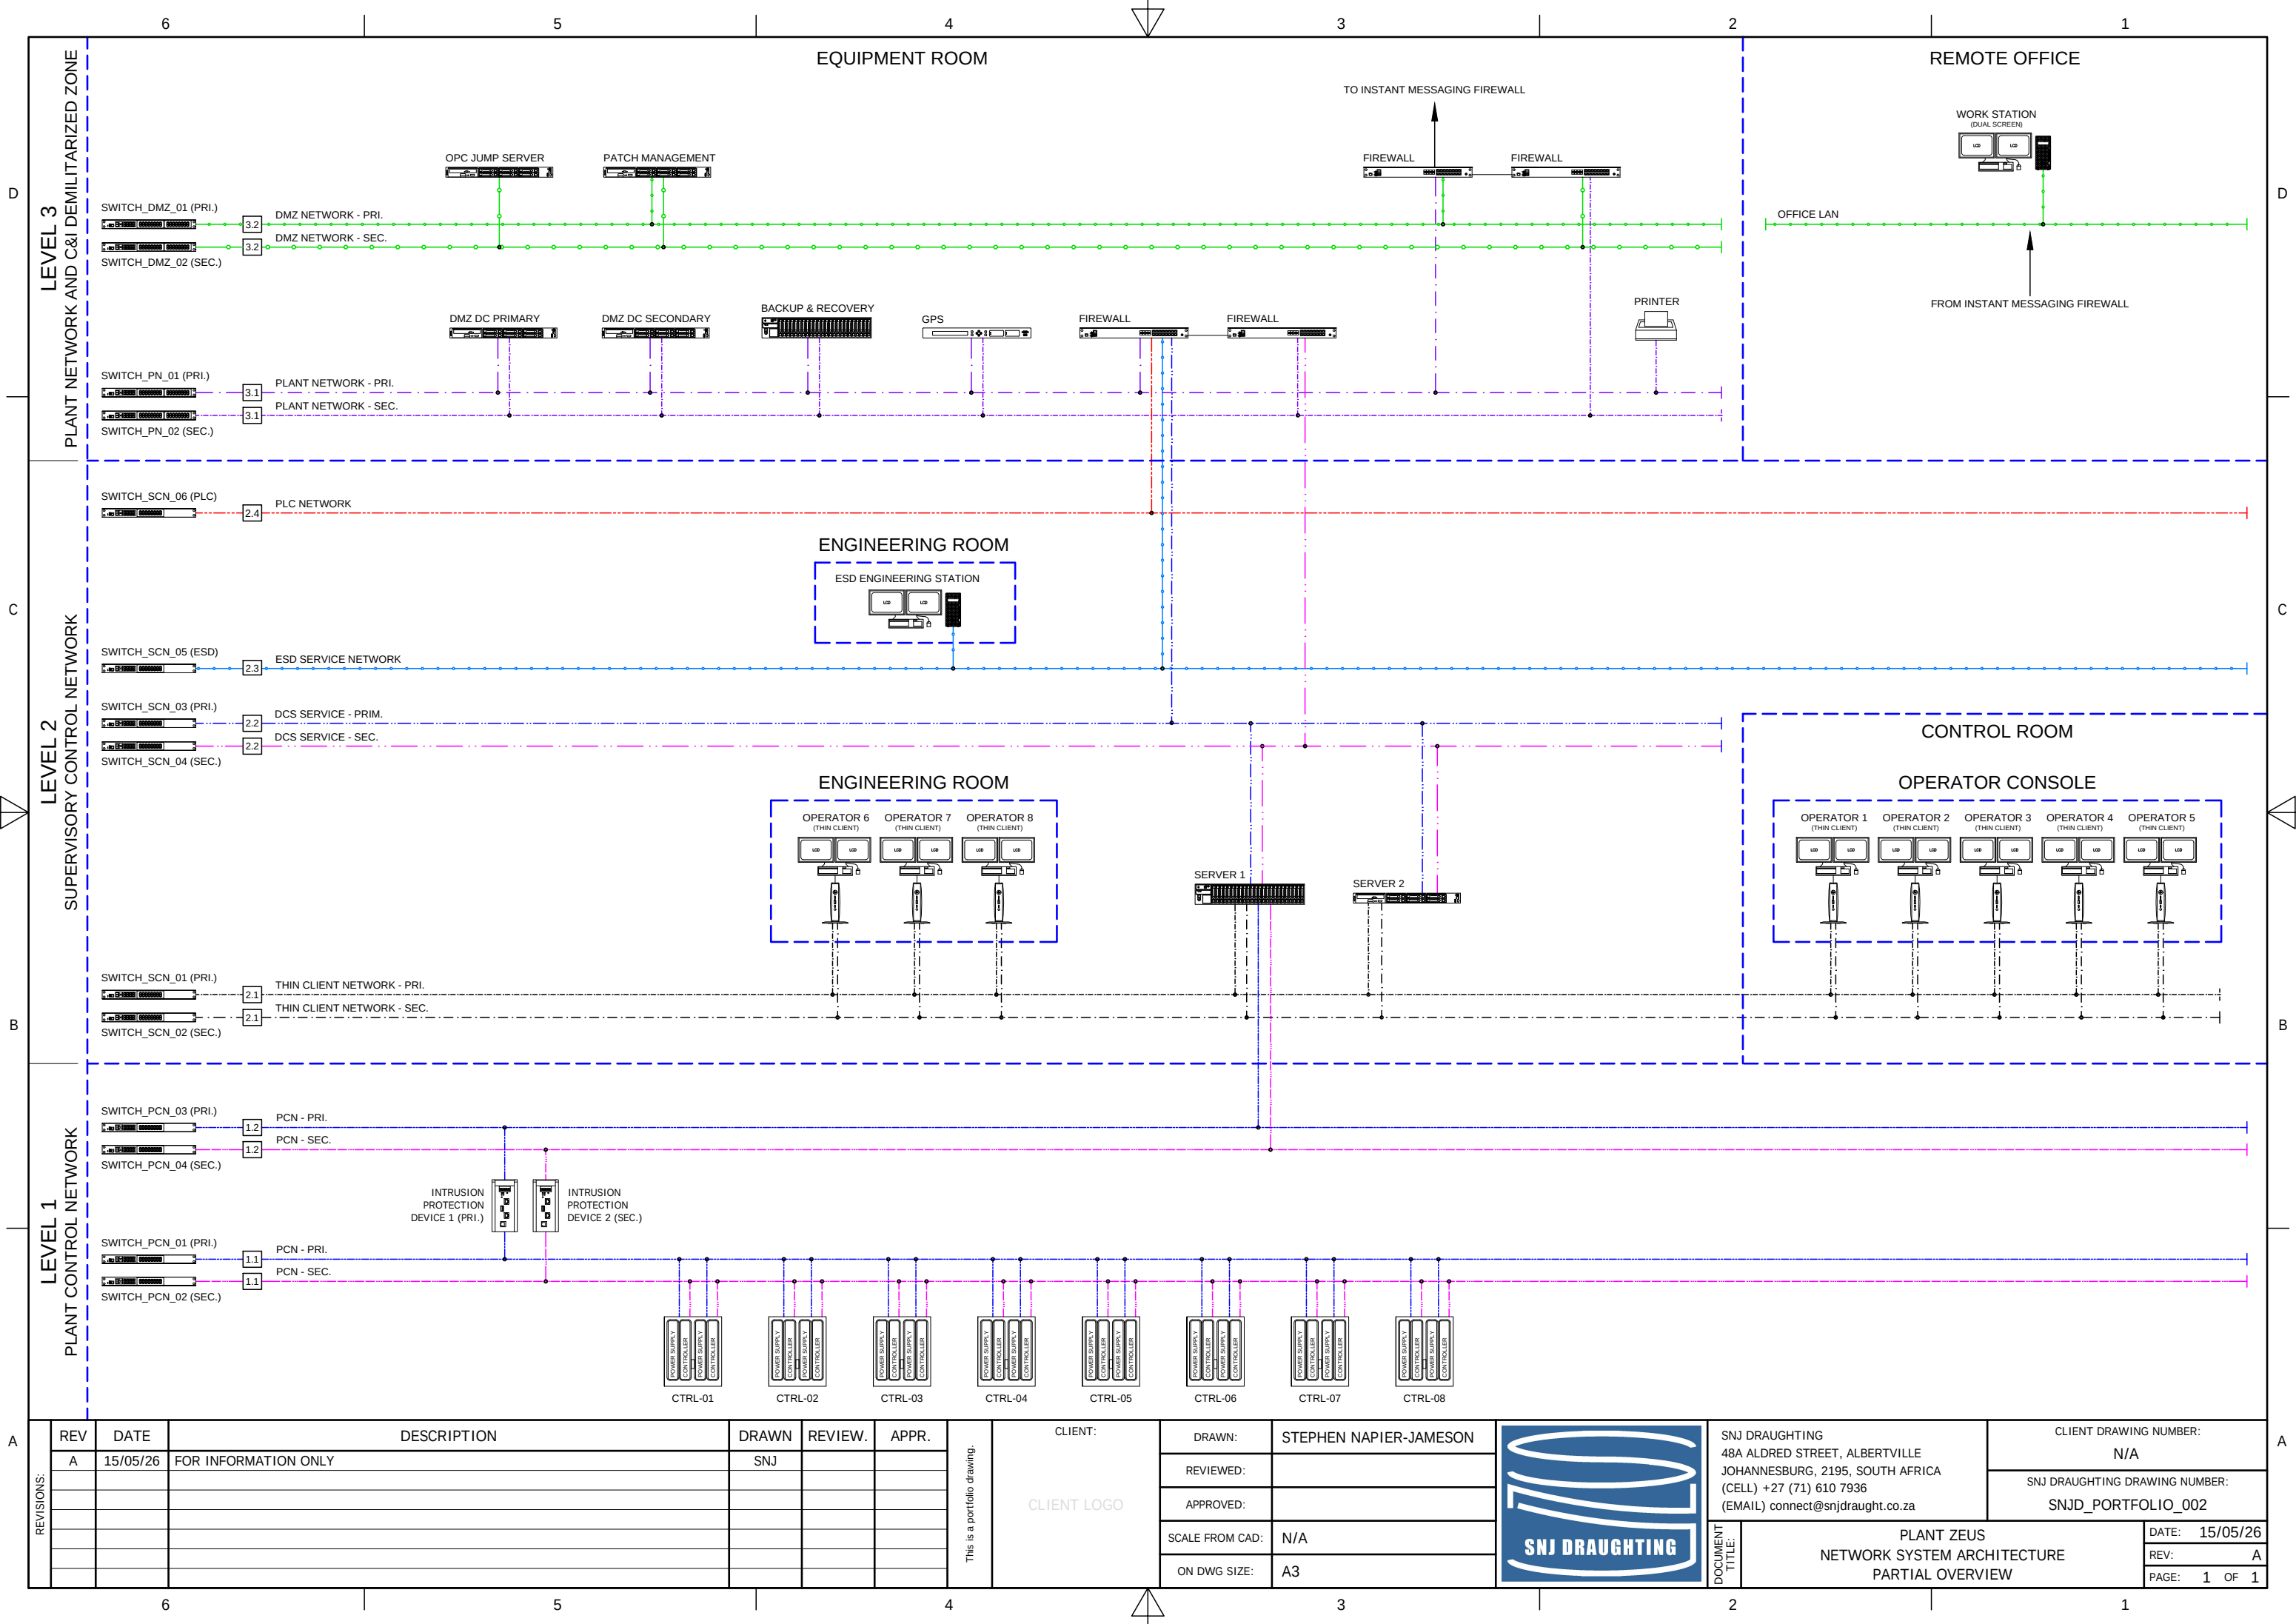

A	REVISIONS:	REV	DATE	DESCRIPTION	DRAWN	REVIEW.	APPR.	This is a portfolio drawing.	CLIENT:	DRAWN:	STEPHEN NAPIER-JAMESON		SNJ DRAUGHTING 48A ALDRED STREET, ALBERTVILLE JOHANNESBURG, 2195, SOUTH AFRICA (CELL) +27 (71) 610 7936 (EMAIL) connect@snjdraught.co.za		CLIENT DRAWING NUMBER:		A				
		A	15/05/26	FOR INFORMATION ONLY	SNJ													N/A			
																SNJ DRAUGHTING DRAWING NUMBER:					
																		SNJD_PORTFOLIO_002			
																DOCUMENT TITLE:		PLANT ZEUS		DATE:	15/05/26
																		NETWORK SYSTEM ARCHITECTURE		REV:	A
																		PARTIAL OVERVIEW		PAGE:	1 OF 1