


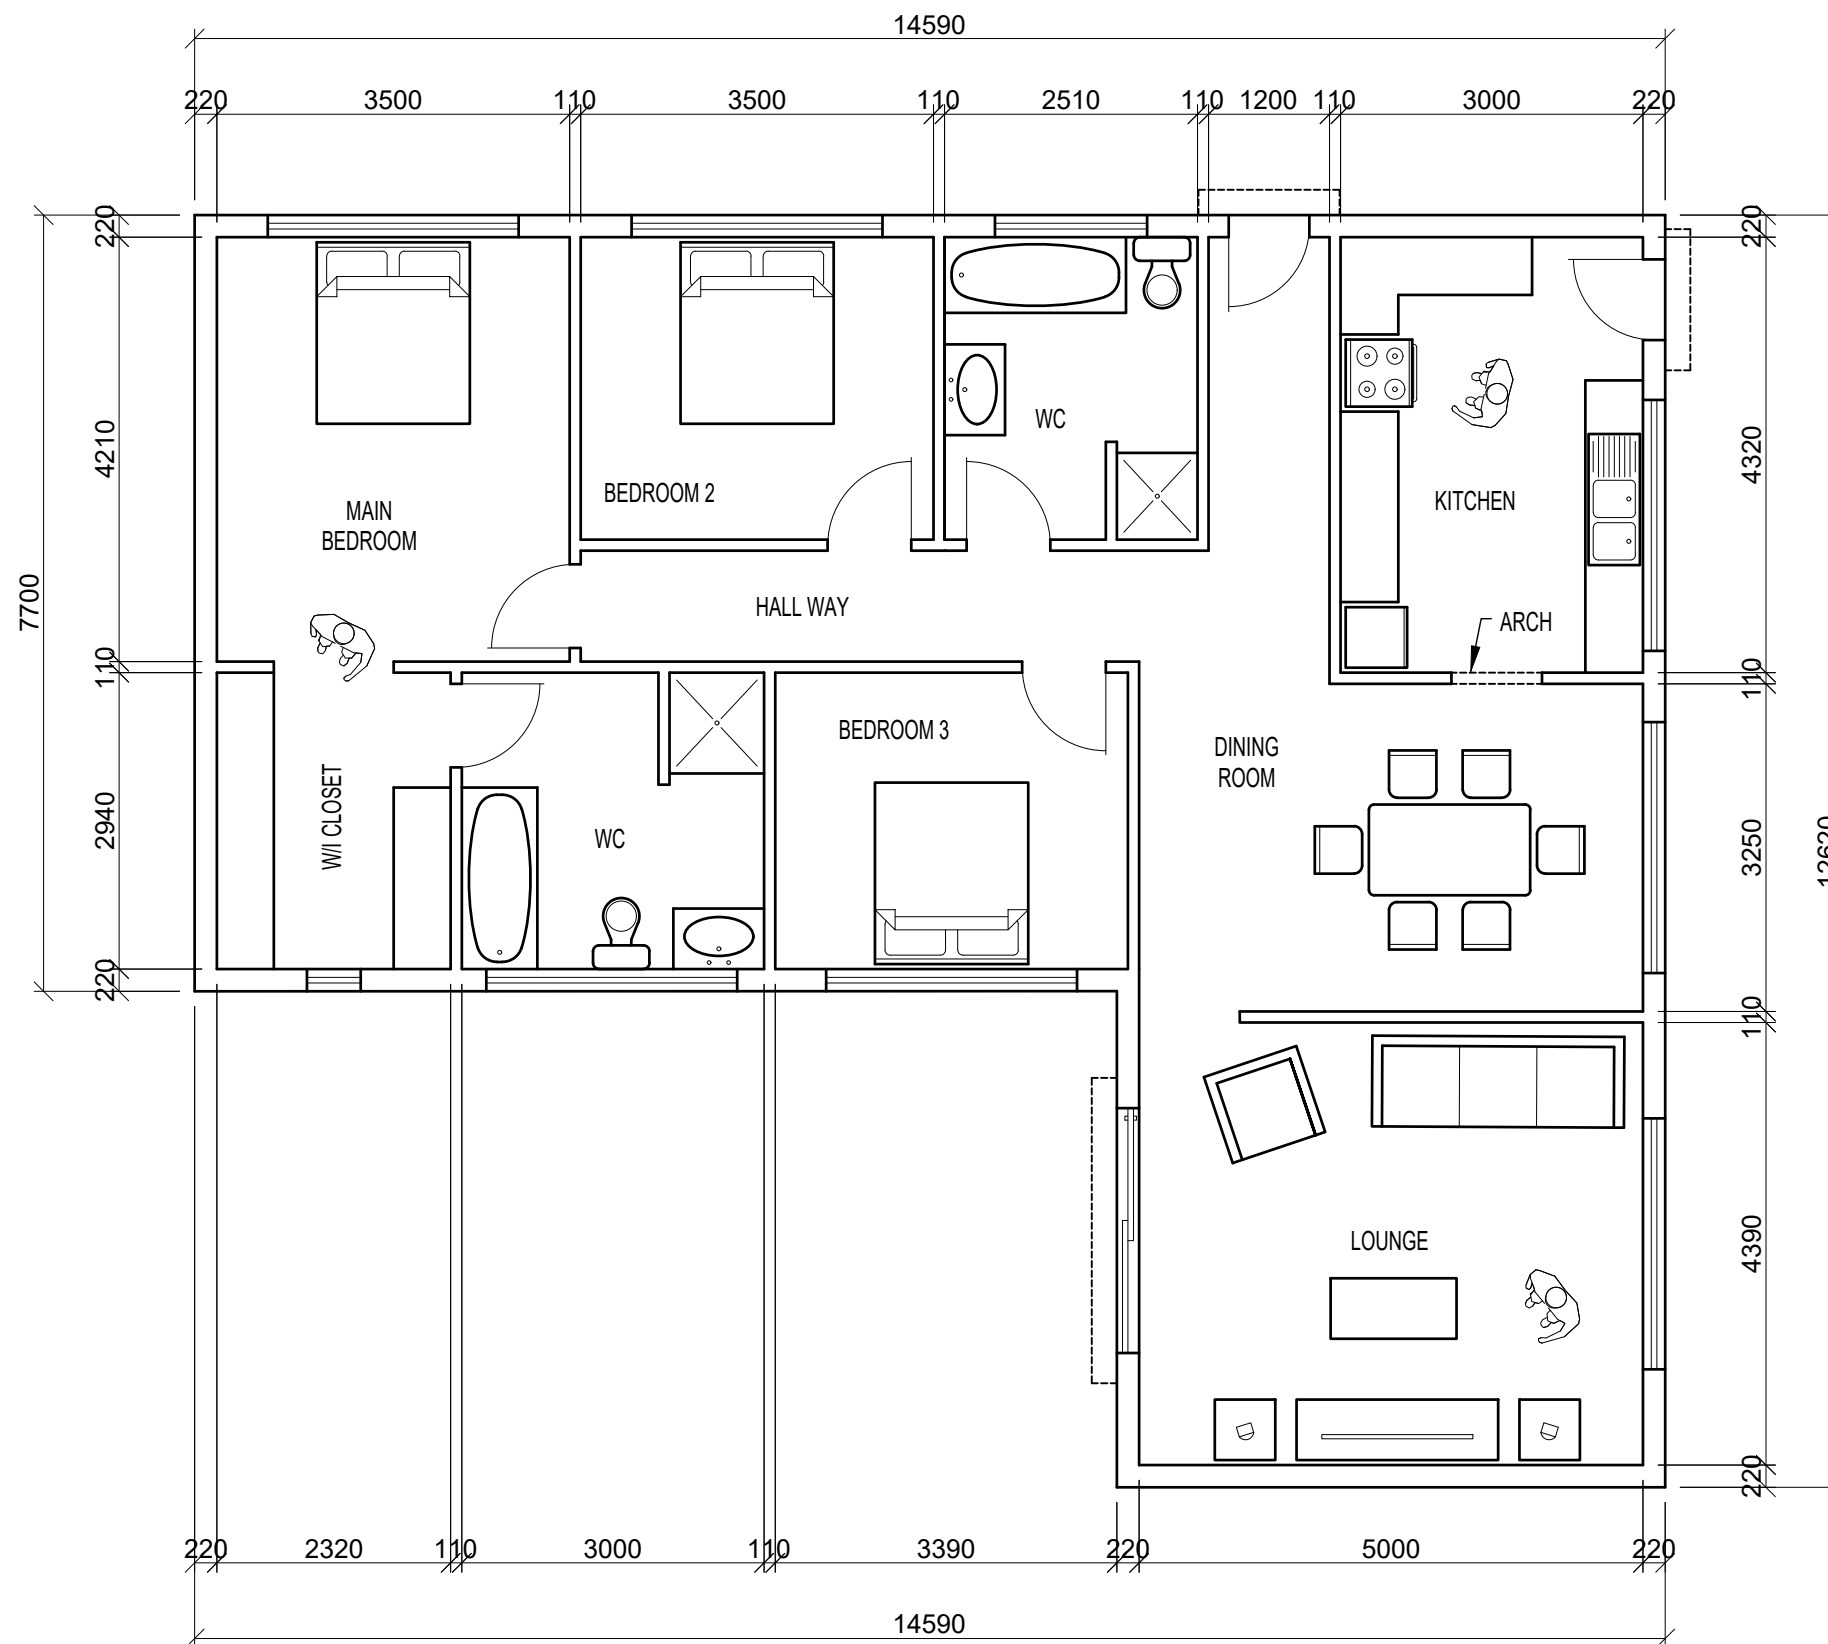

GENERAL NOTE:

This document is a conceptual design layout only and is not intended for construction or municipal submission. All dimensions and layouts must be verified and finalized by a SACAP-registered professional to ensure compliance with SANS 10400 and local building regulations.



SNJ DRAUGHTING